



1  
—  
TYPICAL BALCONY – PLAN VIEW  
SCALE : NTS

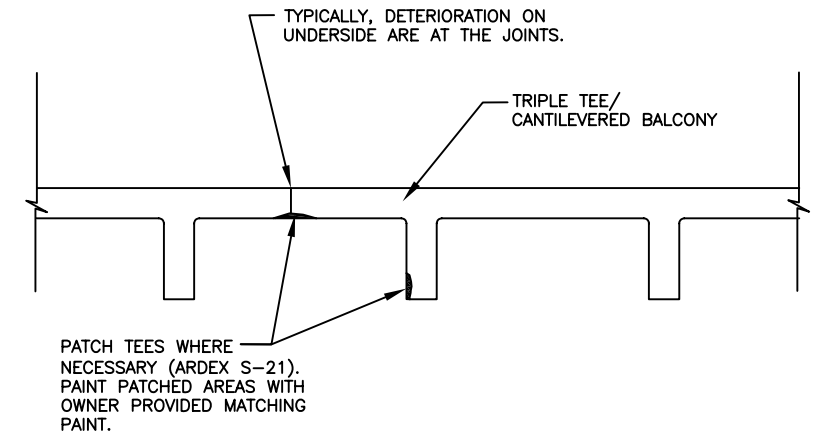

3  
—  
TYPICAL FRONT VIEW OF BALCONY/TEES  
SCALE : NTS

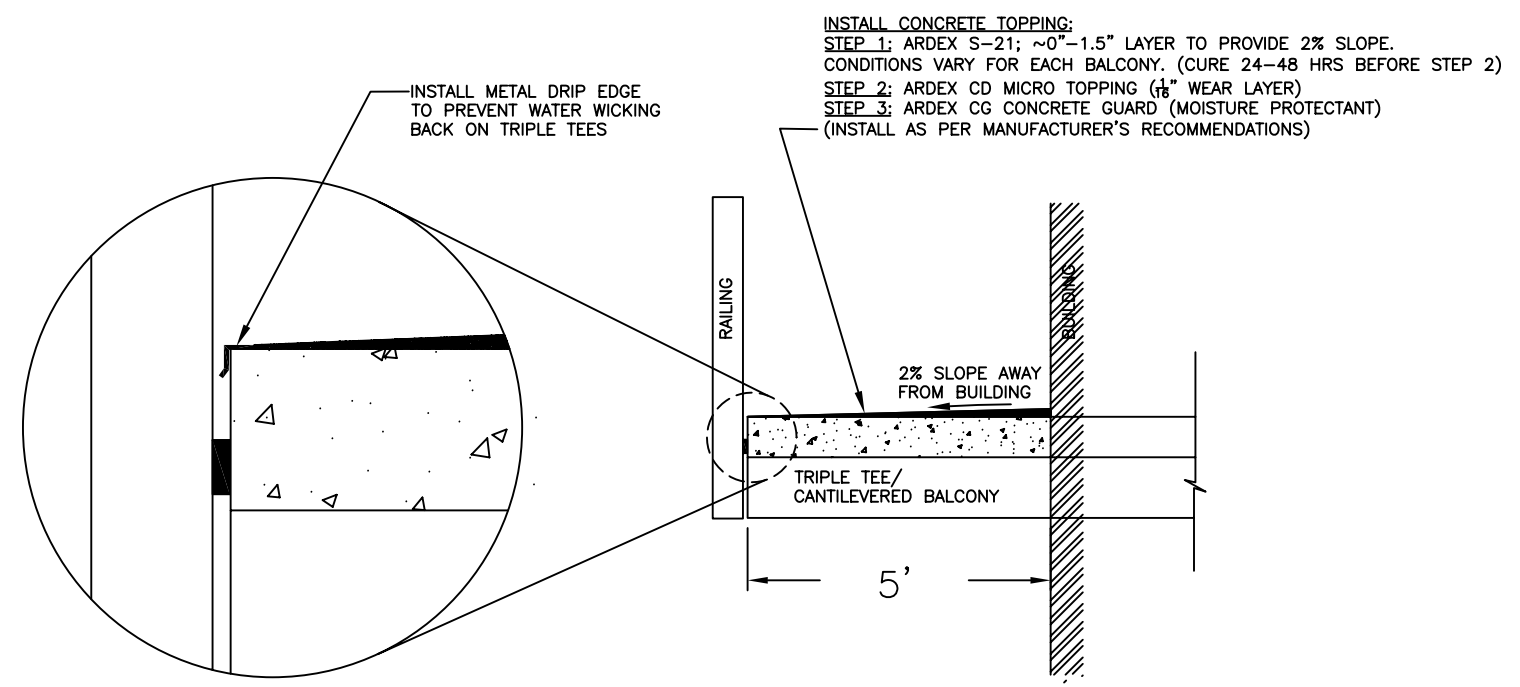

2  
—  
TYPICAL BALCONY/TEE – SECTION  
SCALE : NTS

SKI AND RACQUET CLUB CONDOS  
 BALCONY DRAINAGE IMPROVEMENTS  
 BRECKENRIDGE, COLORADO

Project No.:	NA
Scale:	
Date:	08/29/07
Design:	SFS
Drawn:	SFS
Check:	
Revisions:	